


INITIAL DESIGN STRATEGY

L003

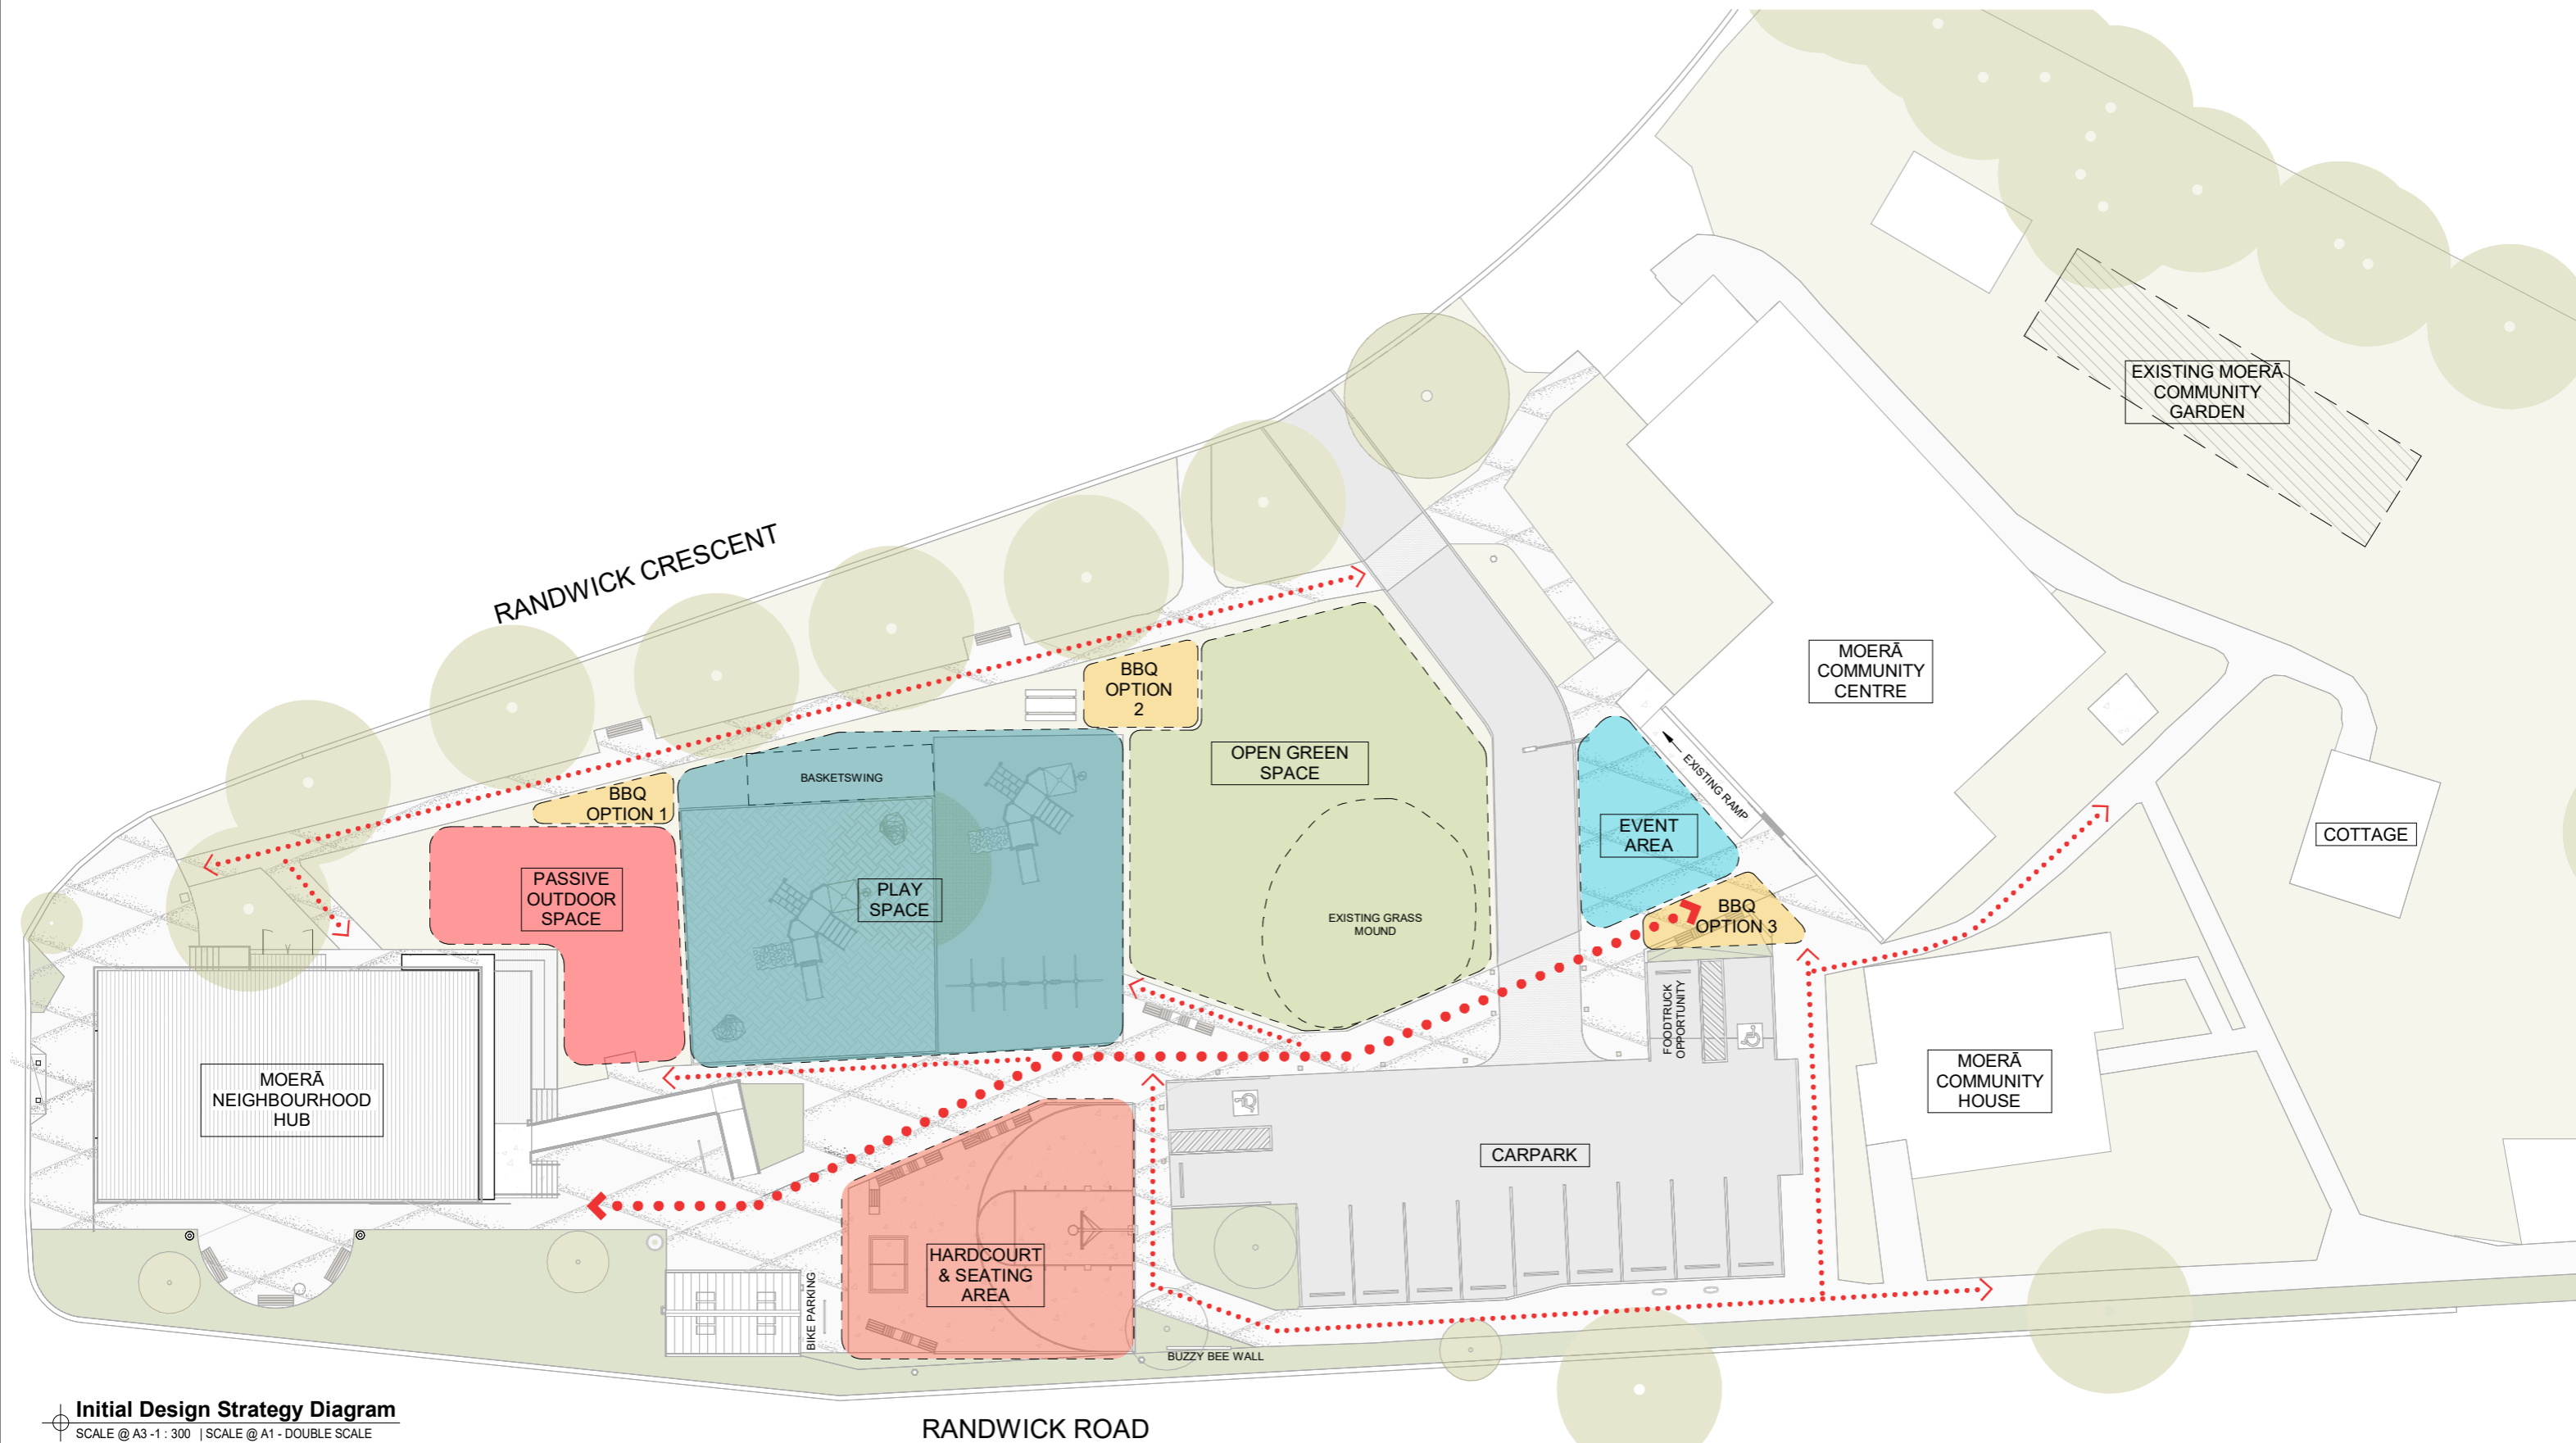

Initial Design Strategy Diagram
SCALE @ A3-1 : 300 | SCALE @ A1 - DOUBLE SCALE